




SR Ladder 4

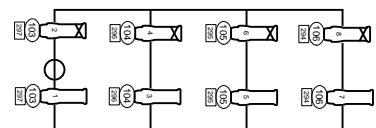


SR Ladder 3

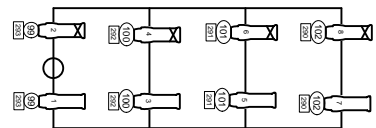


SR Ladder 2

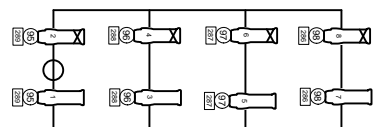


SR Ladder 1

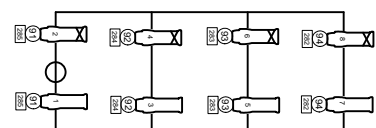


SL Ladder 4

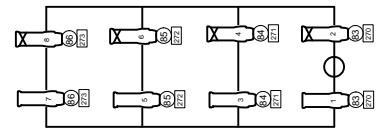





SL Ladder 3

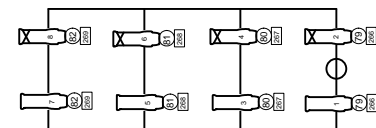


SL Ladder 2

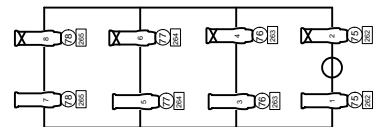



SL Ladder 1

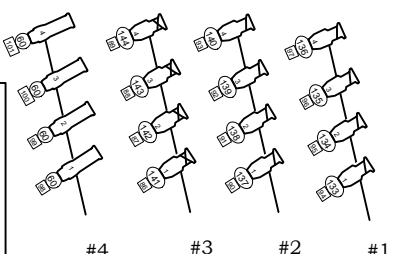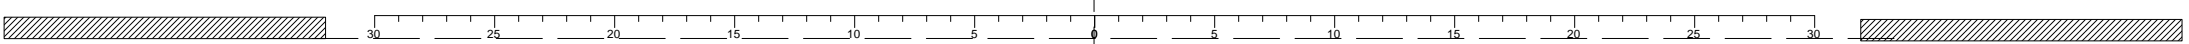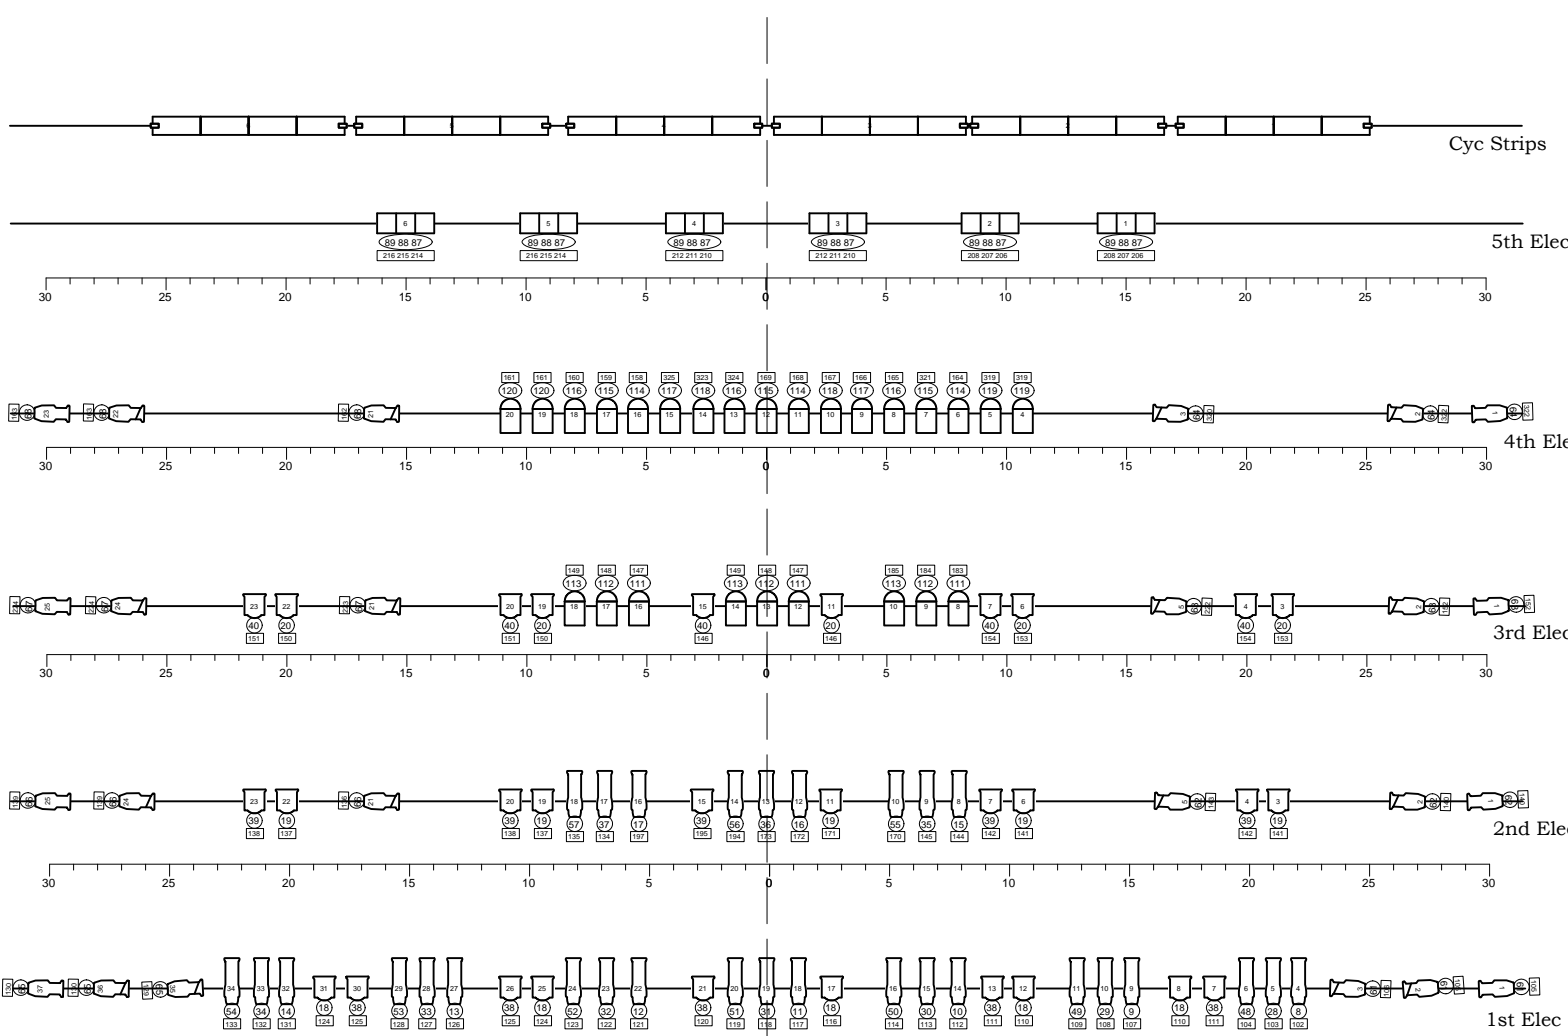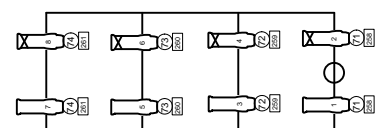

Stage Right Box Booms

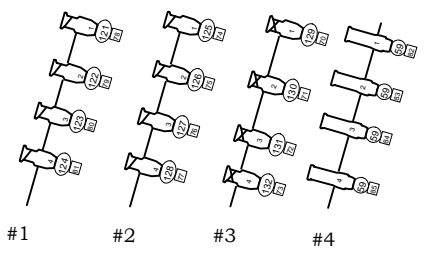

Stage Left Box Booms

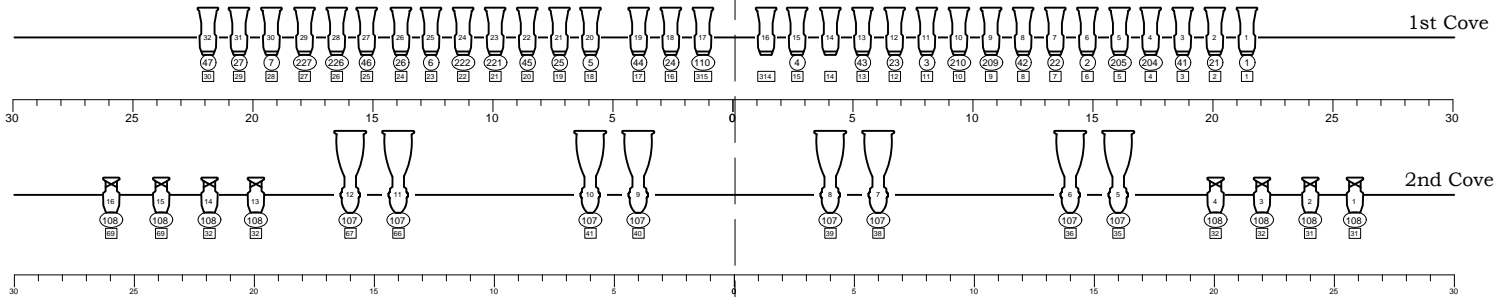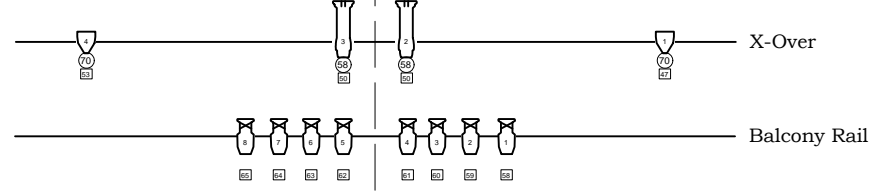

Legend

Qty	Symbol	Type	Qty	Symbol	Type
32		COLORTRAN Berk 213-20"	70		COLORTRAN Berk 213-30"
32		ETC S4-14' 750w	24		ETC S4-19"
32		ETC S4-26"	8		ETC S4-36"
30		8' Fresnel	26		PAR64 MFL
2		ETC S4 PAR MFL	2		COLORTRAN Berk 213-10"
6		3 Cell Cyc Light	8		STRAND SL-05 Apron Fix
6		ALTMAN 528 4 Cir 8' Borderlight Cyc Strips			

Note
Please contact Tech Services for Channel & Instrument schedule

SILVA HOUSE PLOT
Hult Center For The Performing Arts

Lighting Plan

Dsgnr: Michael Peterson	Sheet: 1 of 2
Dir:	Scale 1/8 in = 1 ft
DR By:	Date: 3/31/2011